




DO NOT SCALE DRAWING, IF IN DOUBT, PLEASE ASK.

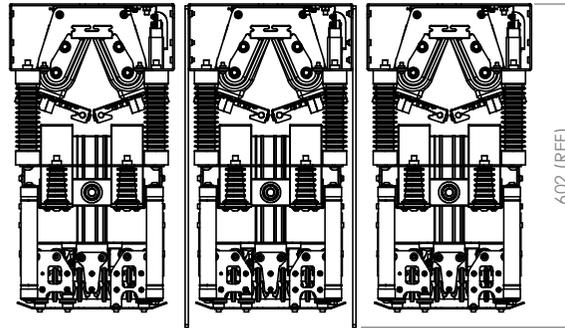


PLAN

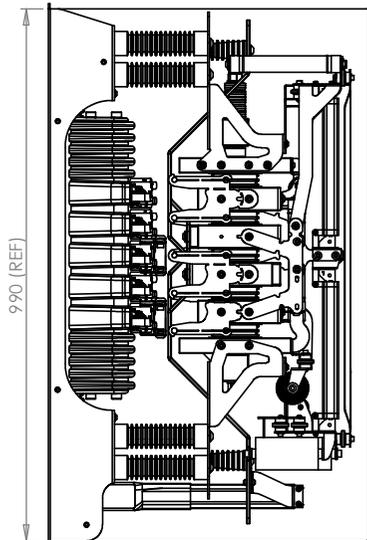

LEFT ELEVATION

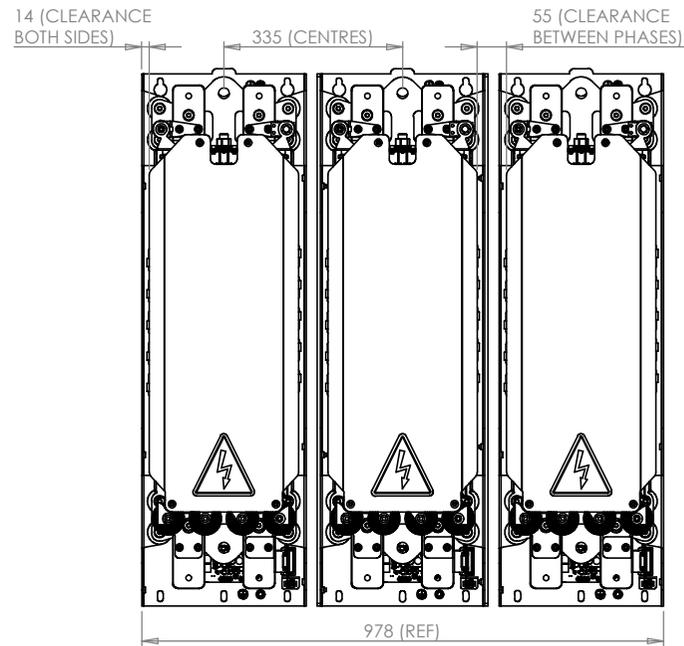

FRONT ELEVATION

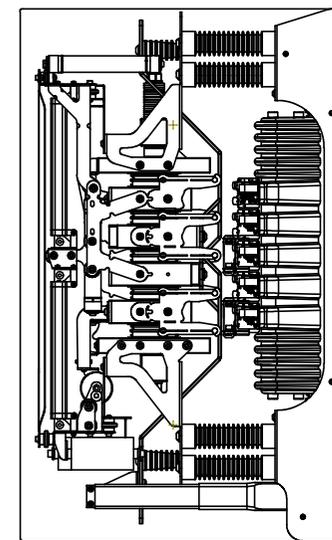

RIGHT ELEVATION

DWN: J.CLARKE


MVE-V11: 0070~0450

NOTE: For details refer to MVE IP00 integration manual 710-20487-00


A	27/03/2020	Production Release
Rev	Date	Revision Note.

Scale: 1:10	Sheet: A3	Sheet 1 of 3	Drawing Number:	Rev:
Drawing File Name: MVE-V11 0070-0450			MVE-XXXX-110	A


DO NOT SCALE DRAWING, IF IN DOUBT, PLEASE ASK.

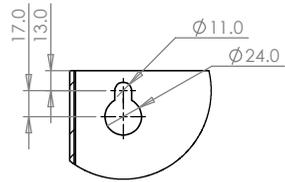


DETAIL B
(UPPER MOUNTING)

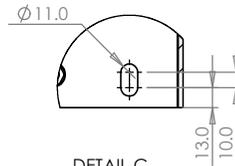


DETAIL C
(LOWER MOUNTING)

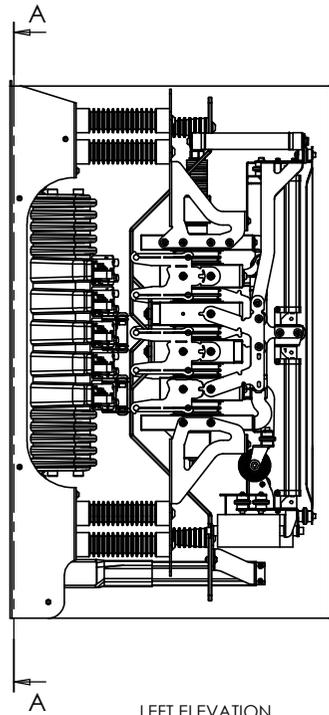

LEFT ELEVATION

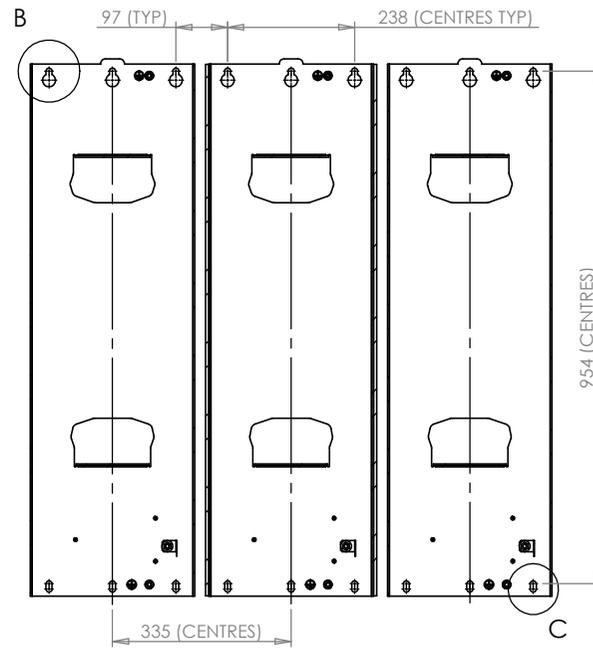

SECTION A-A (THROUGH CHASSIS)

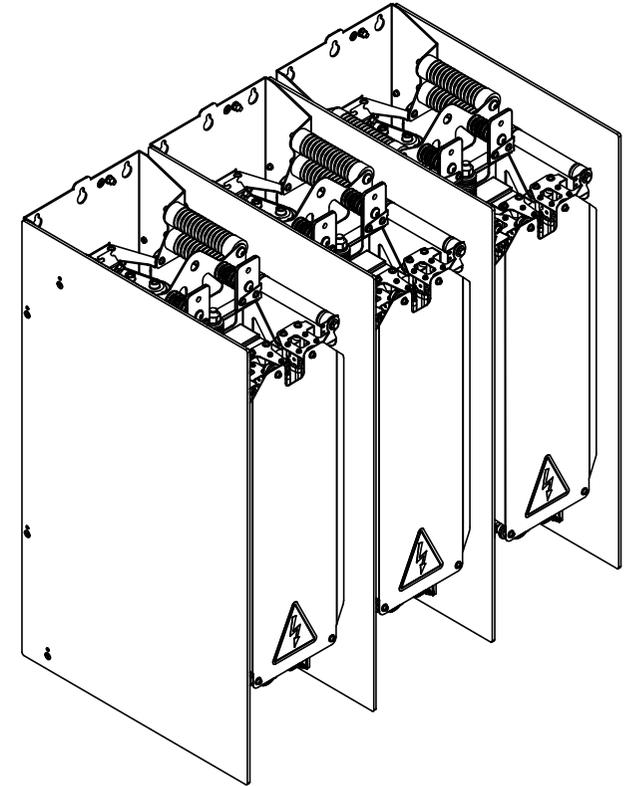

PICTORIAL (ASSEMBLED WITH SIDE INSULATION)


DWN: J.CLARKE

MVE-V11: 0070~0450




NOTE: For details refer to MVE IP00 integration manual 710-20487-00

A	27/03/2020	Production Release	Scale: 1:10	Sheet: A3	Sheet 2 of 3	Drawing Number:	Rev:
Rev	Date	Revision Note.	Drawing File Name: MVE-V11 0070-0450			MVE-XXXX-110	A


DO NOT SCALE DRAWING, IF IN DOUBT, PLEASE ASK.

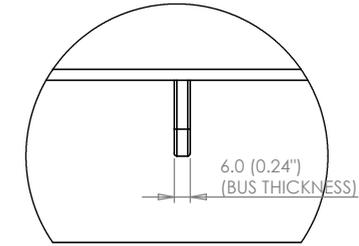

DETAIL D
SCALE 1 : 2

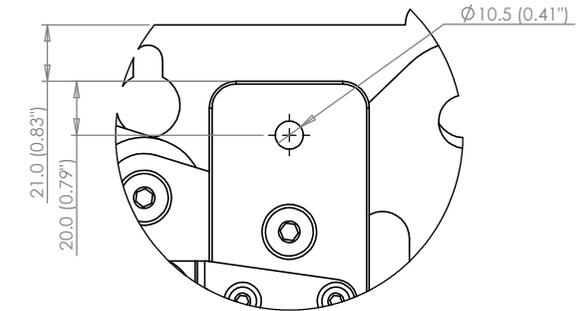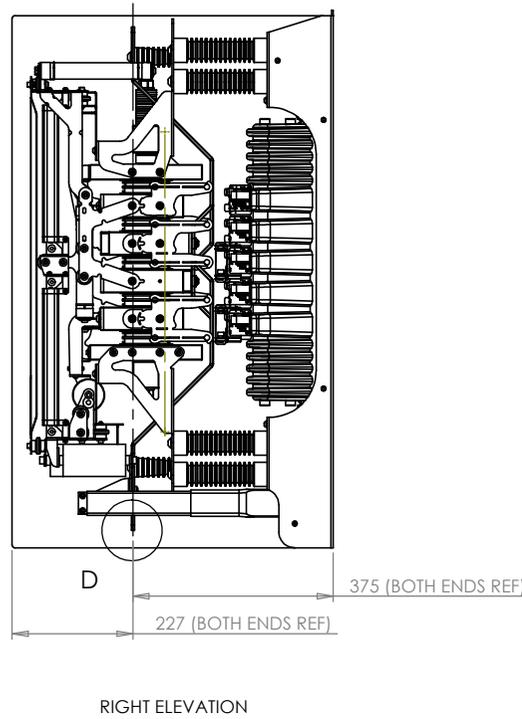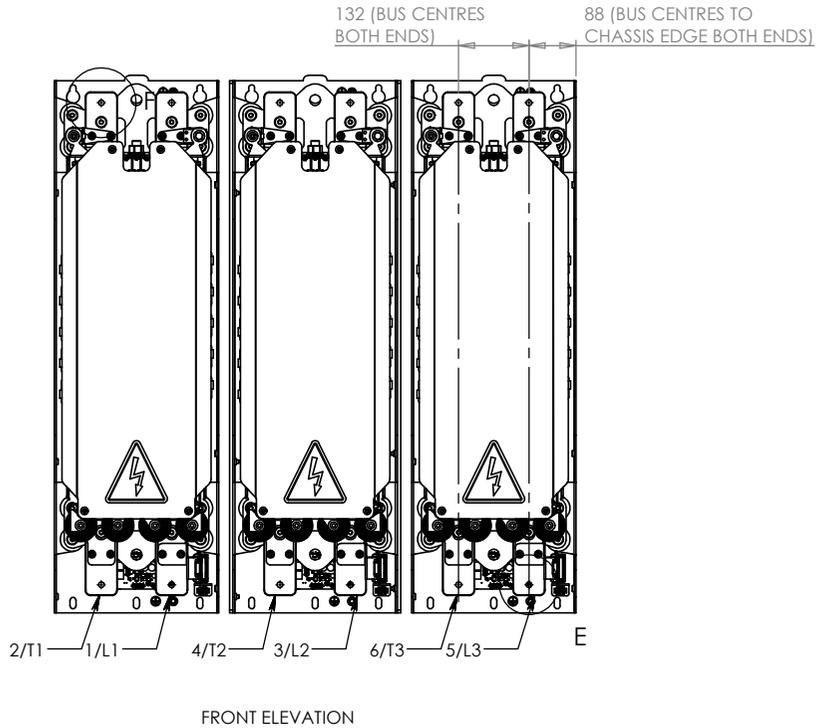

DETAIL F
SCALE 1 : 2

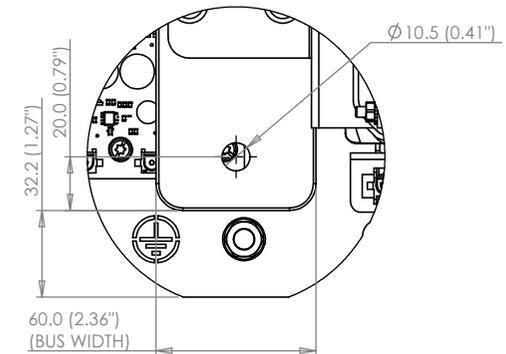

DETAIL E
SCALE 1 : 2

DWN: J.CLARKE

MVE-V11: 0070~0450

NOTE: For details refer to MVE IP00 integration manual 710-20487-00

A	27/03/2020	Production Release	Scale: 1:10	Sheet: A3	Sheet 3 of 3	Drawing Number:	Rev:
Rev	Date	Revision Note.	Drawing File Name: MVE-V11 0070-0450			MVE-XXXX-110	A